
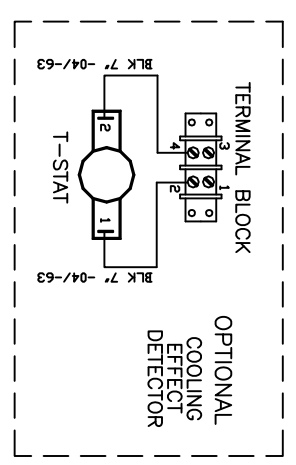


THIS DOCUMENT IS THE PROPERTY OF KOOLTRONIC, INC. AND CONTAINS PROPRIETARY AND CONFIDENTIAL INFORMATION WHICH MUST NOT BE DUPLICATED, USED OR DISCLOSED OTHER THAN AS EXPRESSLY AUTHORIZED BY KOOLTRONIC, INC.

REVISIONS		DATE	APPROVED
SWM	NOTICE		
-	ER 03/137	NEW DRAWING RELEASE	10/13/03 JS
A	EC 04/194	REV COMP WIRES DEL -05/ ADD -95/ TERM	6/23/04 SRS/MSH
B	EC 04/201	DELETE 8 1/2" BLU WIRE ADD 12" BLU WIRE	6/9/04 SRS
C	EC 05/040	ADDED 9' 94/94 WHT. WIRE	2/1/05 RBM
D	EC 05/078	ADDED NUMBERS TO THERMOSTAT PER MARKED UP DWG.	2/23/05 RBM
E	EC 05/338	SPEED CONTR. WIRING- J1 WAS RED WIRE LEAD TO BLUE WIRE LEAD. J4 WAS BLK WIRE LEAD TO BLK WIRE LEAD. J5 WAS BLUE WIRE LEAD TO BLUE TERM. BLOCK WIRE.	9/8/05 BKN
F	EC 06/416	CHANGE BLU 8' WIRE -94/-98 TERMINALS	12/7/06 SRS
G	EC 07/065	REPLACED WHITE 12" -94/-144 WITH CUT WIRE TO 28" -04	03/13/07 EDJ/
H	EC 07/080	REPLACED BLK 12" -94/-144 WITH CUT WIRE TO 28" -04	9/12/07 SRS/
I	EC 08/229	ADDED SWITCH TO DRAWING FOR UL LISTED	3/25/08 RBM
J	EC 09/050	ADDED 26" BLK EVAP FAN WIRES	7/2/09 DW-
K	EC 09/050	ADDED OPTIONAL COOLING EFFECT DETECTOR.	6/3/14 LW/
L	EC 14/170	REMOVED SURGE SUPPRESSOR	

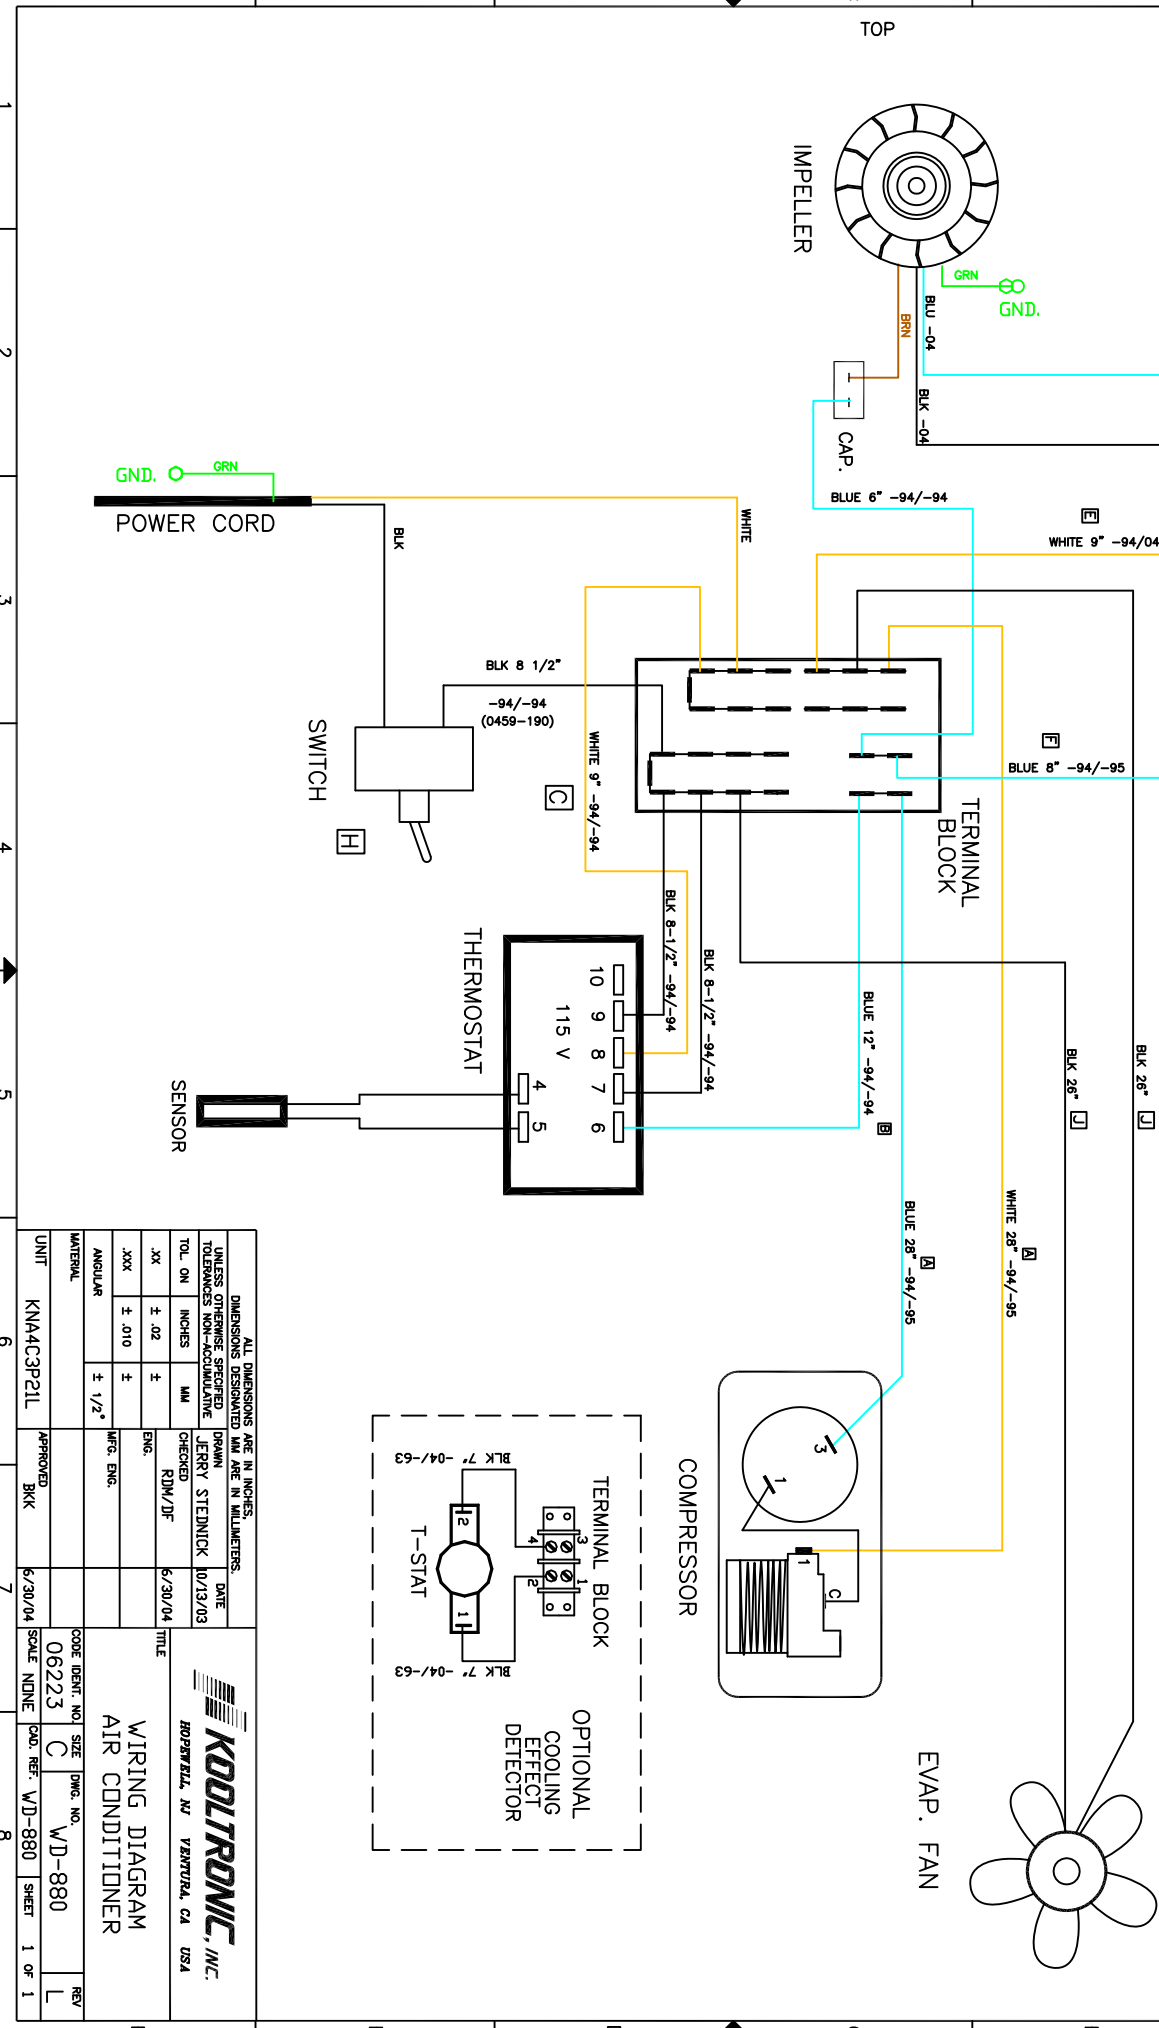

DIMENSIONS ARE IN INCHES. UNLESS OTHERWISE SPECIFIED DIMENSIONS NON-ACCUMULATIVE		DIMENSIONS DESIGNATED MM ARE IN MILLIMETERS.	
TOL. ON INCHES	± .02	TOL. ON MM	± .13
XX	± .010	XX	± .13
ANGULAR	± 1/2°	ANGULAR	± 1/2°

UNIT	APPROVED	DATE	SCALE
KNA4C3P2IL	BKK	6/30/04	NINE

CODE IDENT. NO.	SIZE	DWG. NO.	REV
06223	C	VD-880	L

KOOLTRONIC, INC.
 HOPEWELL, NJ VENTURA, CA USA

WIRING DIAGRAM
AIR CONDITIONER

F E D C B A

1 2 3 4 5 6 7 8

F E D C B A

1 2 3 4 5 6 7 8